


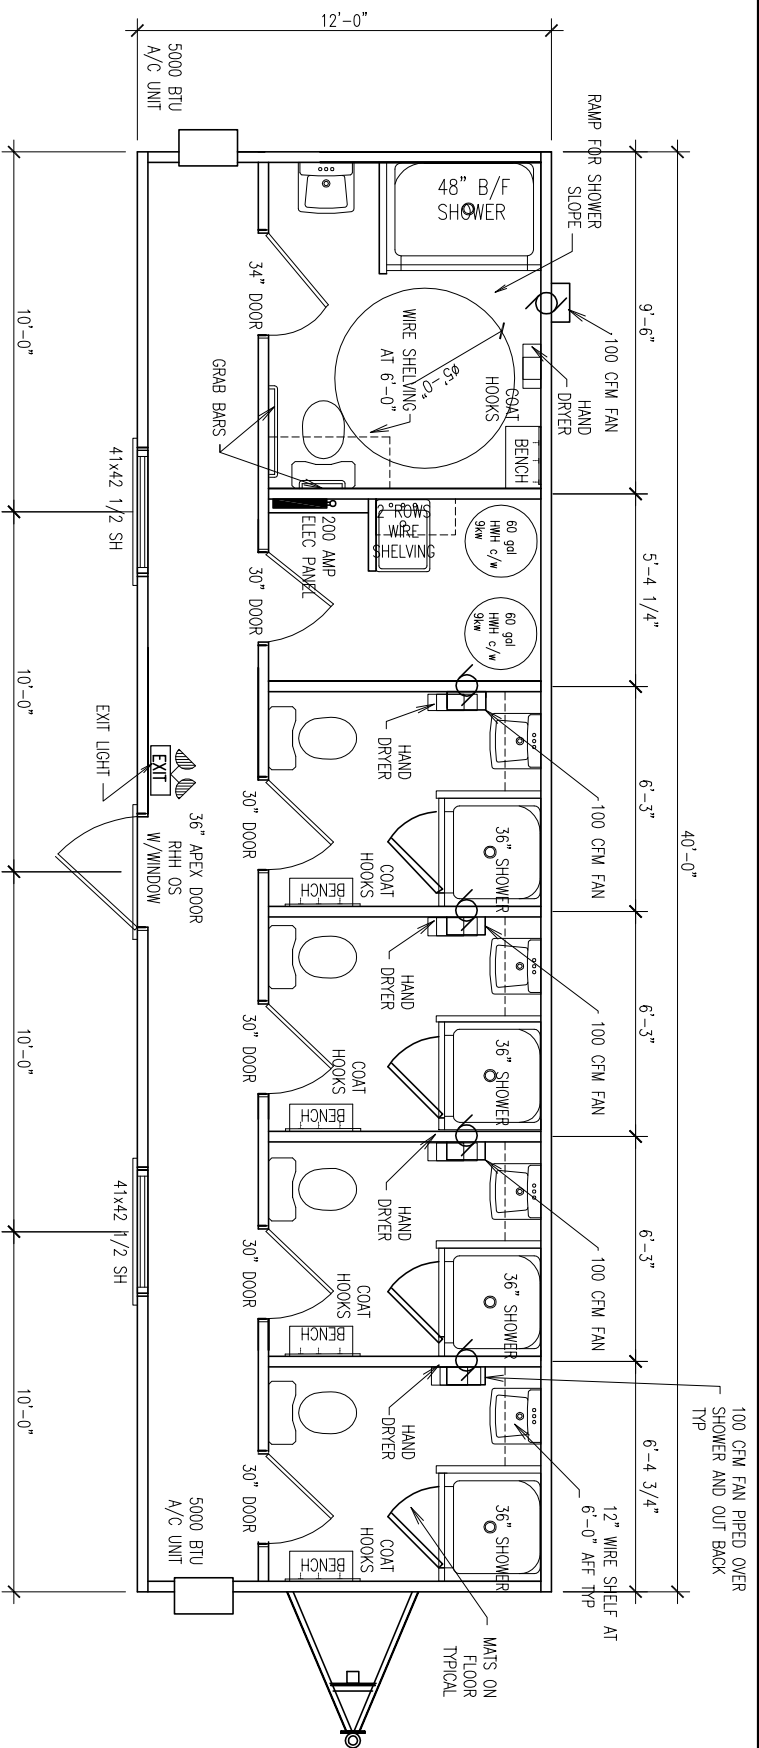

WIDTHS SHOWN ARE TRANSPORTATION WIDTHS

40'x12'

Shower Unit

UNIT #
AL-

Scale 3/16"=1'-0"

PLEASE NOTE, THE ABOVE FLOOR PLAN IS MEANT AS A GUIDE ONLY, SLIGHT VARIATIONS MAY OCCUR

A	Sales	MARCH 2024
REV.	DESCRIPTION	DATE



MOBILE OFFICE TRAILERS
PH: 1-800-456-1800