


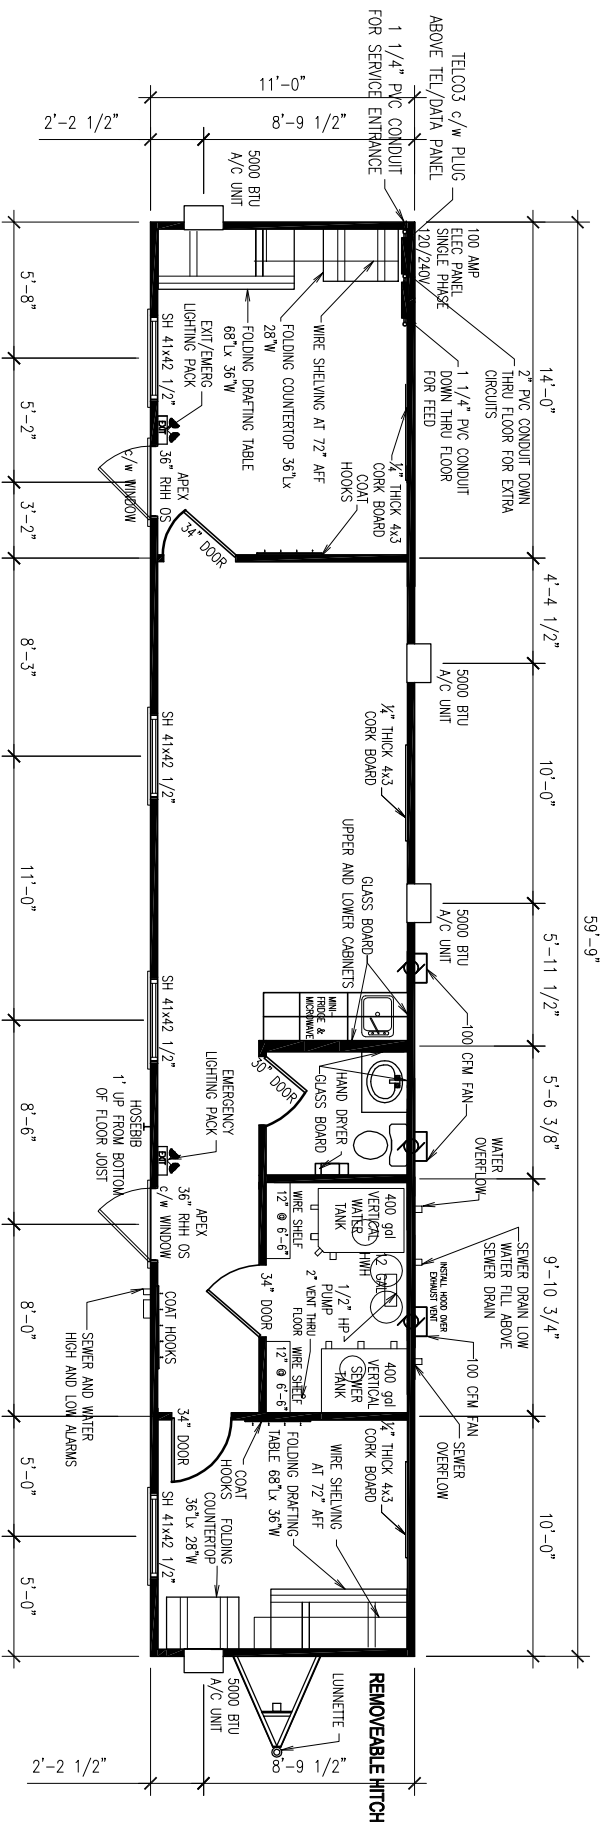

60'x11'

Three Office w/ SCWR



Scale 1/8"=1'-0"

REV.	DESCRIPTION	DATE



MOBILE OFFICE TRAILERS
PH: 1-800-456-1800