


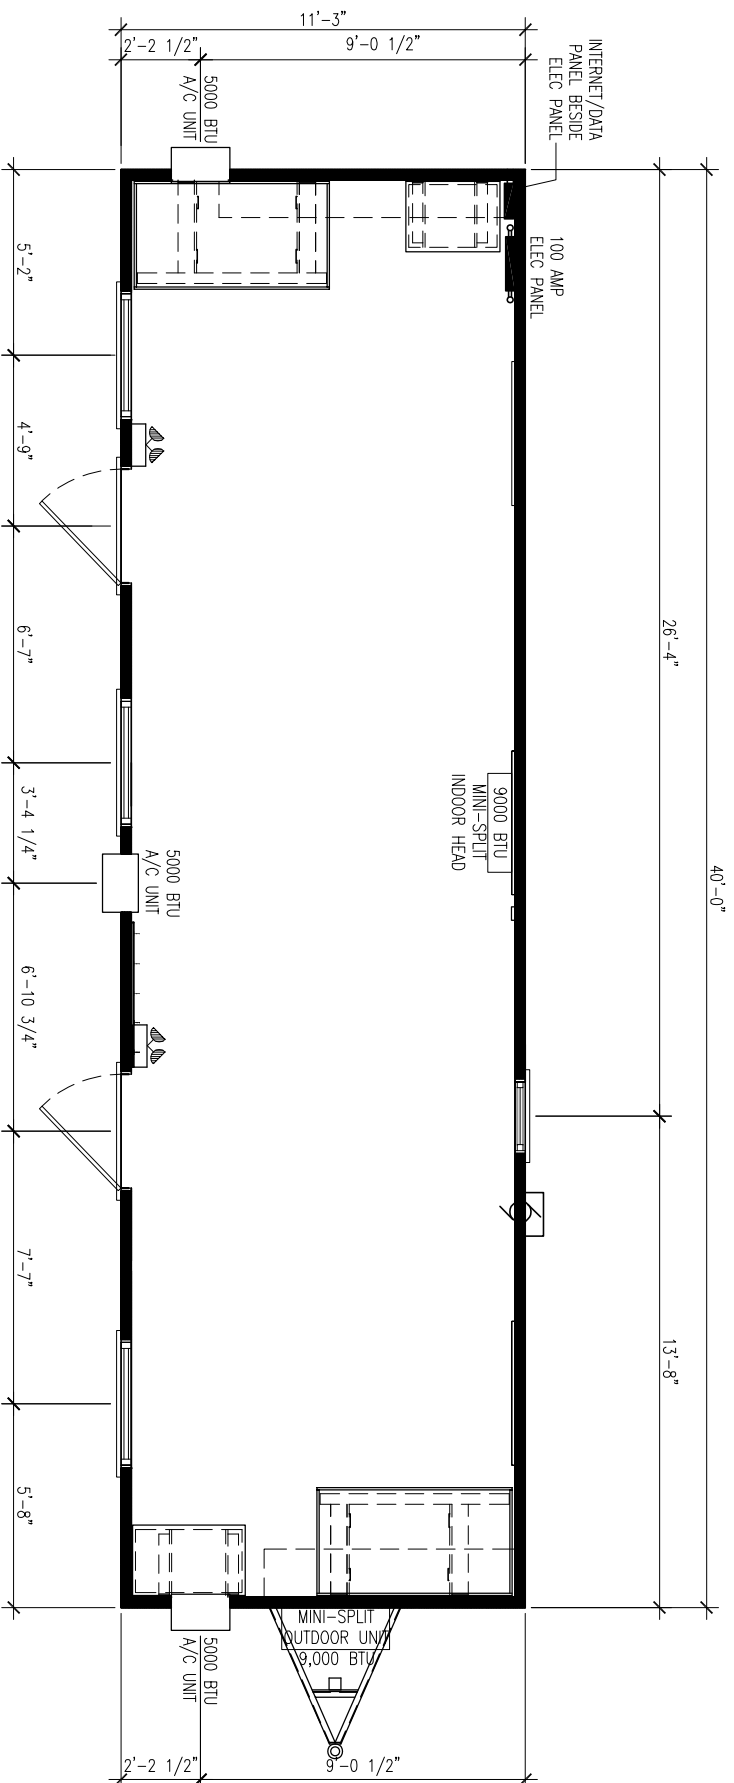

40' X 12'

OPEN OFFICE

UNIT #

STANDARD

ALANTRA
Quality and Service

1-800-456-1800

ALANTRALEASING.COM

PLEASE NOTE, THE ABOVE FLOOR PLAN IS MEANT AS A GUIDE ONLY, SLIGHT VARIATIONS MAY OCCUR